


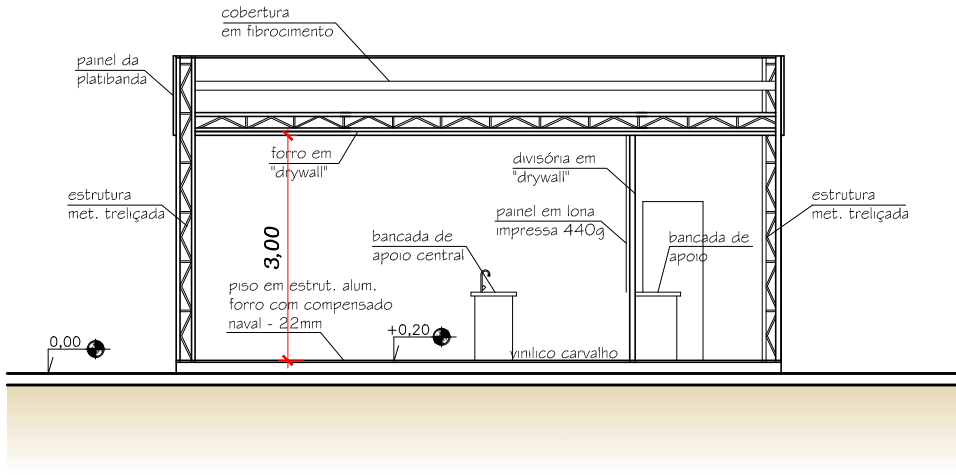

CORTE TRANSVERSAL A - A

ESCALA 1:100